

DATE _ _ _ _

Sheet 1 of 8

ALASKA NATIVE CLAIMS SETTLEMENT ACT
(ANCSA) SECTION 14(c), TRACTS A THROUGH P
P.L. 92-203 (85 STAT. 688, 702, 703)

KONIAG, INC.
AT
LARSEN BAY, ALASKA

This plat, sheets 1-8, contains the entire survey record.

U.S. Survey No. 1829 was surveyed by Charles S. Hubbell, U.S. Deputy Surveyor in 1928.

A portion to the south and west boundaries, a portion of the subdivisional lines, and a portion of the meander lines of Township 30 South, Range 29 West, Seward Meridian, Alaska, were surveyed by Robert O. Pickering, Supervisory Cadastral Surveyor, in 1963.

U.S. Survey No. 4872, Townsite of Larsen Bay, comprising Tracts A through E, were surveyed by Ralph J. Ellis and Mason W. Thayer, Cadastral Surveyors, in 1966.

The east boundary of Township 29 South, Range 29 West was surveyed by Tommy A. Noble in 1981, under special instructions for Group No. 376, Alaska. The plat is unapproved at this time.

U.S. Survey No. 6729 was surveyed by Richard E. Oelke, Cadastral Surveyor, in 1981.

U.S. Survey No. 9475 was surveyed by Daniel A. Wiesner, Cadastral Surveyor, in 1991.

Tract 37 within Township 30 South, Range 29 West was surveyed by Christopher D. Wiita, Cadastral Surveyor, in 1991.

This survey was executed by Peter R. Nenok, Cadastral Surveyor, May 17, 1995-February 17, 1997, in accordance with the principles set forth in the Manual of Surveying Instructions, 1973; Special Instructions approved April 17, 1995; and assignment instructions dated April 26, 1995.

Field assistants were:

Steven R. Stokke, Cadastral Surveyor
Matthew T. Crow, Student Trainee (LS)
Ronald C. Heidemann, Contract Laborer
Clinton T. Lancaster, Contract Laborer
Mark D. Wahlfield, Surveying Technician

Area: 264.12 Acres.

The azimuth was obtained from direct observations of the sun, using the hour angle method, and refers to the true meridian.

The geographic position of corners of this survey were determined by ties to various existing surveys as shown in this survey record.

The mean magnetic declination was obtained from U.S. Geological Survey quadrangle map "KODIAK (C-6)," Alaska, 1952 edition, with minor revisions in 1966.

This survey is situated in the vicinity of Larsen Bay, Alaska, within Townships 30 South, Ranges 29 and 30 West, Seward Meridian and also includes 12 ANCSA 14 (c) (1) claims situated within Townships 29, 30 and 31 South, Ranges 29 West and Township 30 South, Range 30 West, Seward Meridian, Alaska.

The land is rolling hills, with birch, and cottonwood with willow and alder underbrush.


Access to the survey was by boat.

UNITED STATES DEPARTMENT OF THE INTERIOR
BUREAU OF LAND MANAGEMENT
Anchorage, Alaska

The survey represented by this plat, sheets 1 - 8, having been properly executed and examined, is hereby accepted for having fulfilled the requirements of Section 14(c) of the Alaska Native Claims Settlement Act.

For the Director

Deputy State Director April 21, 1997
Deputy State Director for Cadastral Survey, Alaska

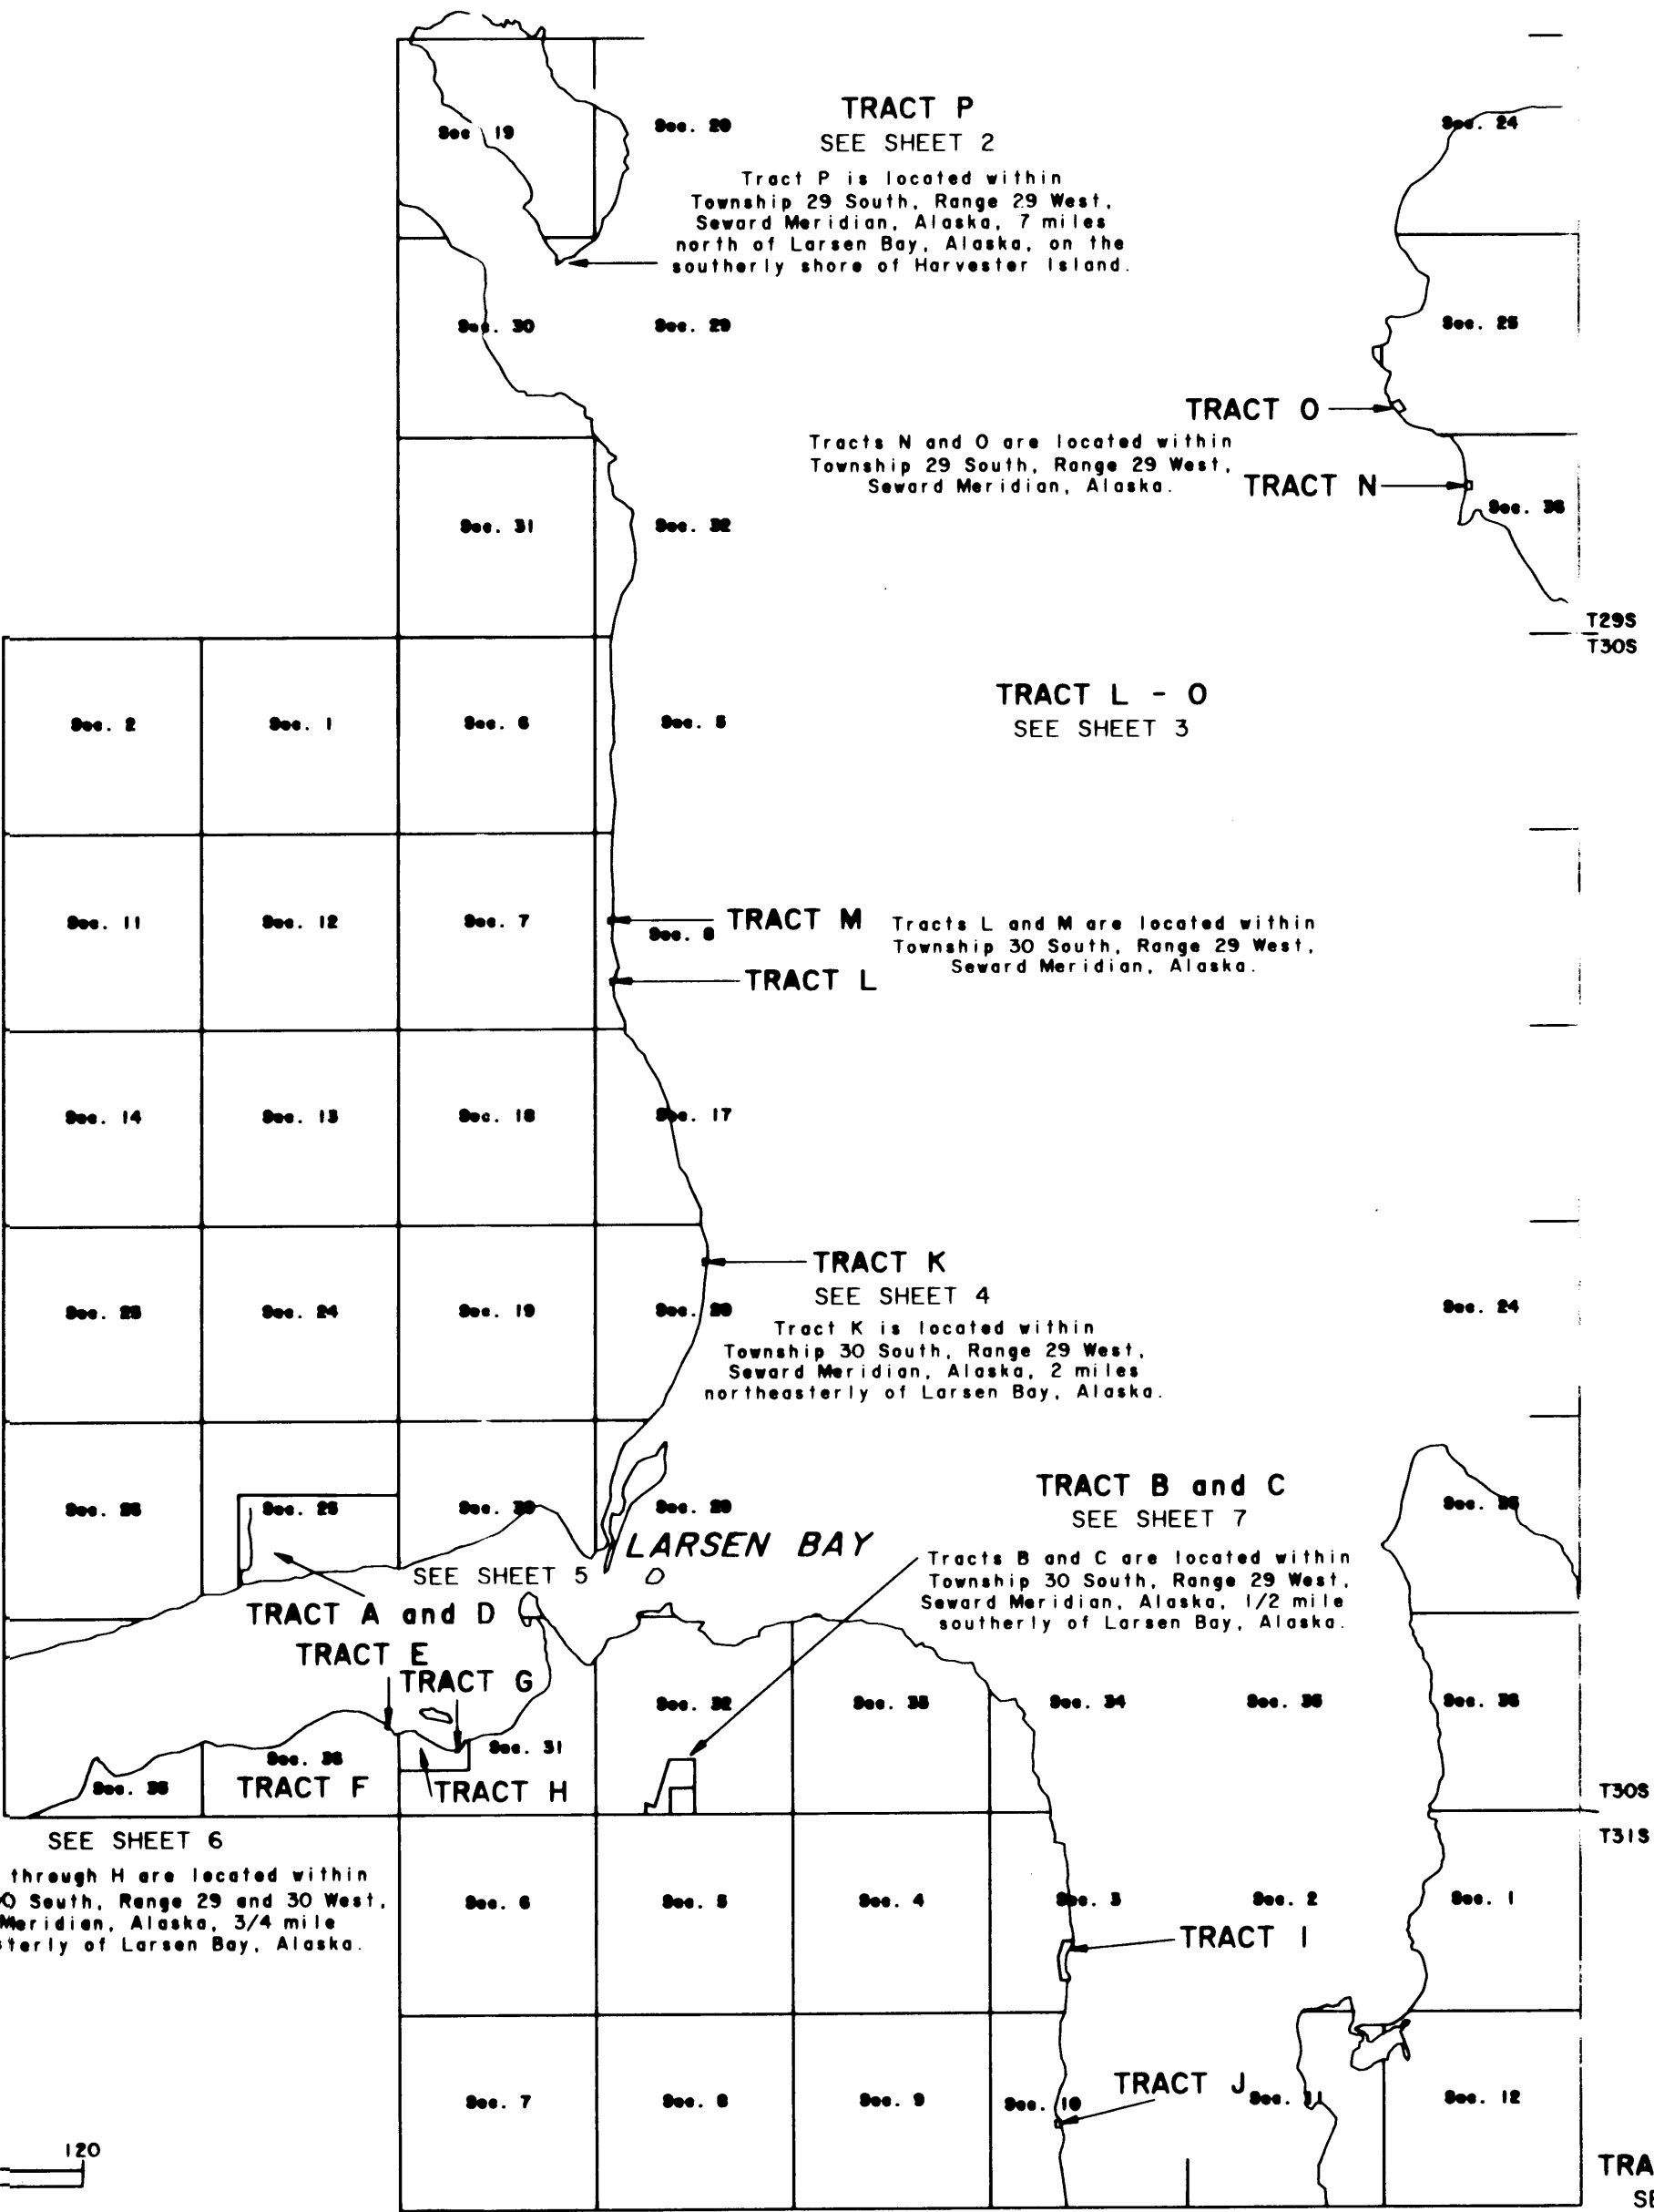

VILLAGE CORPORATION PRESIDENT CERTIFICATE

I, hereby certify that Tracts A through E, G and I through P, represented on this plat of survey are on lands transferred to Nu-Nachk Pit, Inc. by Interim Conveyance No. 117 and Patent No. 50-78-0089 and to Koniag, Inc. as successor in interest to Nu-Nachk Pit, Inc. by Interim Conveyance No. 1577 and Patent No. 50-94-0047, all issued by the United States of America; said tracts also fulfill all entitlements under the provisions of ANCSA 14(c) as requested by the Koniag, Inc. Resolution Agreement, dated October 1, 1987, and the Larsen Bay ANCSA 14 (c) Map of Boundaries, approved January 20, 1995.

15 Apr 97
Date
Domin Koniag
President, Koniag, Inc.


SURVEYORS CERTIFICATE

I, Peter R. Nenok, Cadastral Surveyor, HEREBY CERTIFY upon honor that I have executed the ANCSA 14(c) survey depicted on this plat, sheets 1 - 8, in conformity with the Special Instructions approved April 17, 1995, the principles of survey described in the Manual of Surveying Instructions, 1973, and in the specific manner described on this plat.

April 9, 1997
Date
Peter R. Nenok
Cadastral Surveyor

ALASKA NATIVE CLAIMS SETTLEMENT ACT
(ANCSA) SECTION 14(c), TRACTS A THROUGH P
P.L. 92-203 (85 STAT. 688, 702, 703)
KONIAG, INC.
AT
LARSEN BAY, ALASKA
AND THE DEPENDENT RESURVEY OF A
PORTION OF U.S. SURVEY No. 590


REFERENCE SHOULD BE MADE
TO
SHEET No. 1
FOR SURVEY INFORMATION

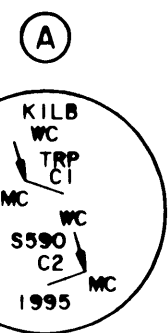

Found a granite boulder, 8 x 6 x 12 ins., projecting 9 ins. above the ground, marked WC S NO 590 COR NO 2 on the SW face, with the remains of the original mound of stone, SE of cor. 5 ft. dist.

At this point, set a stainless steel post, 28 ins. long, 2 1/2 ins. diam., 28 ins. in the ground, with a brass cap mkd. as shown. Buried the original stone, inverted, alongside the stainless steel post.


Deposit a magnet in a white plastic case at the base of the stainless steel post.

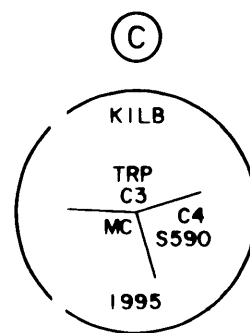

Set a stainless steel post, 28 ins. long, 2 1/2 ins. in the ground, with brass cap mkd. as shown

The SW cor. of a house, 25 x 49 ft., bears N. 5 1/4° W., 115.0 ft. dist., long side bears N. 27° W.


Deposit a magnet in a white plastic case at the base of the stainless steel post.

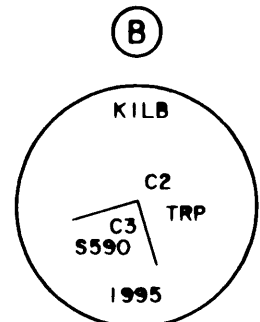

Found a granite boulder, 12 x 8 x 8 ins., projecting 8 ins. above the ground, marked S NO 590 COR NO 3 on the SW face, a rusted pipe, 1 in. diam., firmly set, projecting 2 ins. out of the ground, bears S. 52° W. of the boulder, 1 ft. dist.

At this point, set a stainless steel post, 28 ins. long, 2 1/2 ins. diam., 28 ins. in the ground, with a brass cap mkd. as shown. Buried the original stone, inverted, alongside the stainless steel post.

Deposit a magnet in a white plastic case at the base of the stainless steel post.

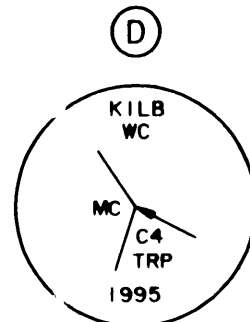

Set a stainless steel post, 28 ins. long, 2 1/2 ins. diam., 26 ins. in the ground, with brass cap mkd. as shown

Drive an alum. rod, 3/4 in. diam., 3 ft. long, 2 1/2 ft. in the ground, S. 63° E. 2 ft. dist., with an orange triangular marker on top.



Deposit a magnet in a white plastic case at the base of the stainless steel post.

MEANDERS

TRACT P


Along a well-defined rocky shore at the line of mean high tide.

1. S. 81°23' W. 136.49 ft.
2. N. 44°50' W. 181.81 ft.
3. N. 9°54' W. 122.48 ft.
4. N. 52°13' W. 133.96 ft.
5. N. 23°57' E. 86.28 ft.
6. N. 26°44' W. 205.13 ft.
7. N. 17°21' E. 102.12 ft.
8. S. 25°35' E. 121.50 ft.
9. S. 26°50' W. 133.85 ft.
10. S. 36°41' W. 202.33 ft.
11. S. 34°08' W. 124.42 ft.
12. N. 87°07' W. 85.96 ft.
13. S. 42°13' W. 203.80 ft.
14. S. 57°31' W. 143.83 ft.
15. N. 69°47' W. 136.69 ft.

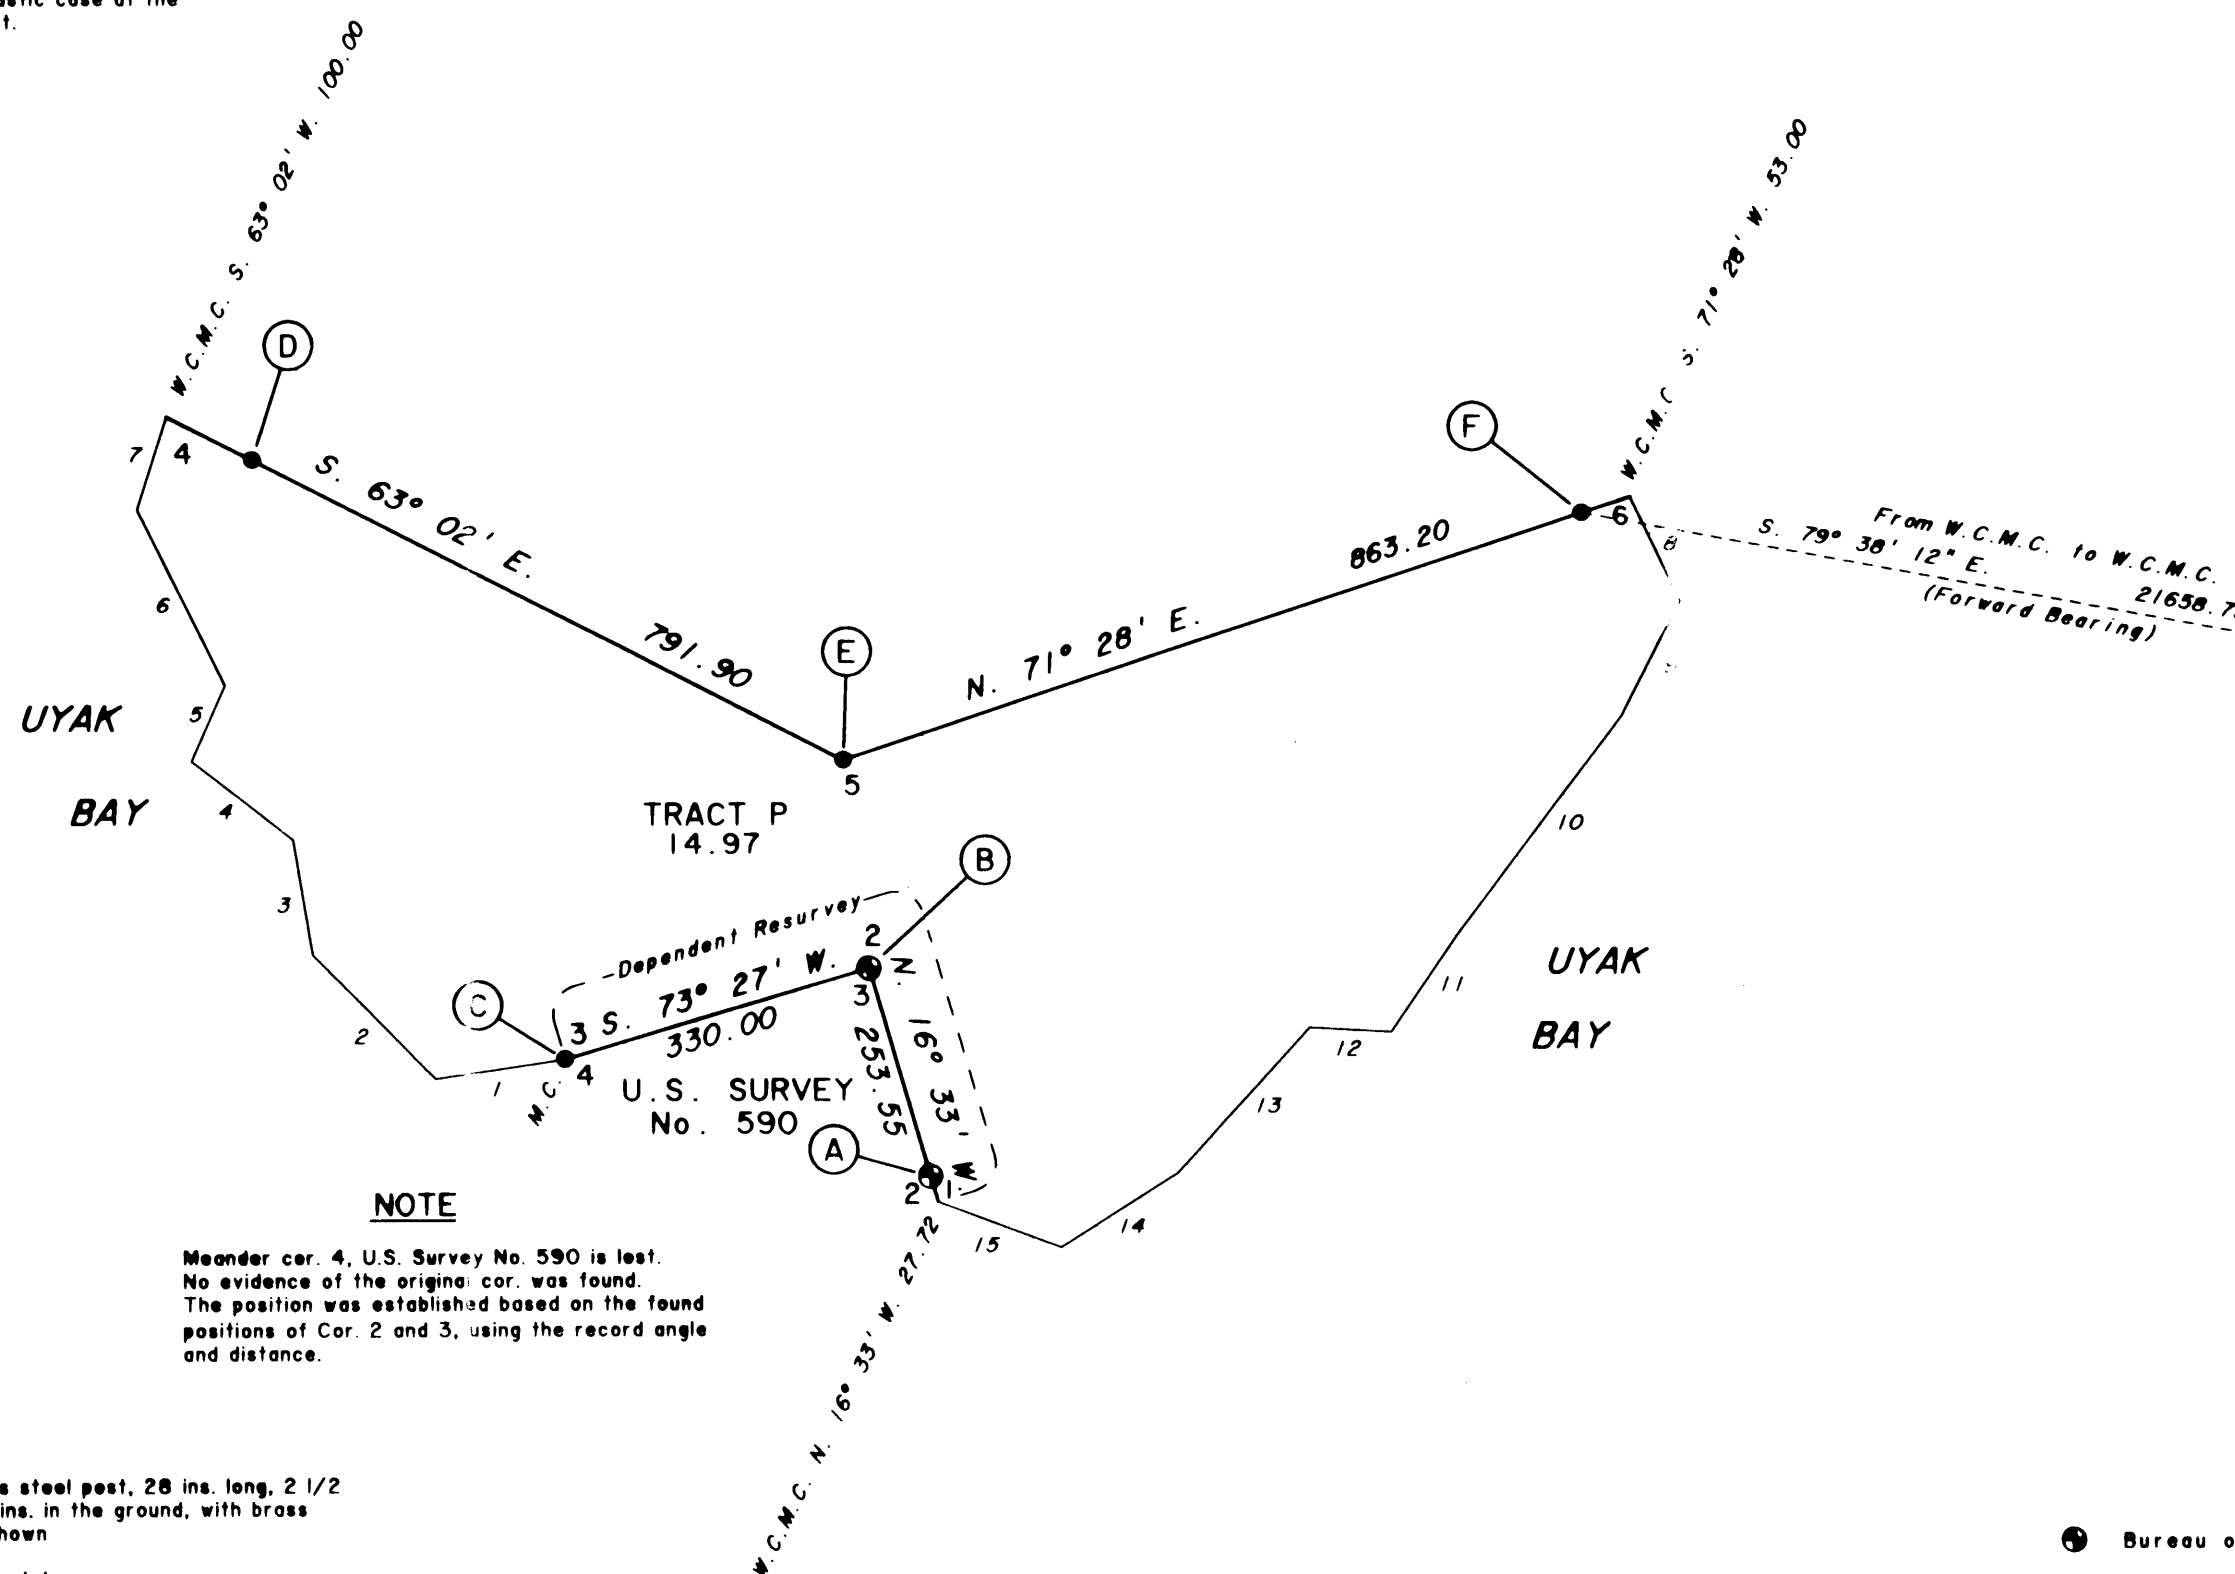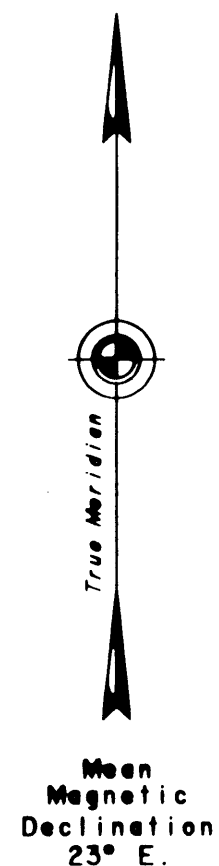

NOTE


Meander cor. 4, U.S. Survey No. 590 is lost. No evidence of the original cor. was found. The position was established based on the found positions of Cor. 2 and 3, using the record angle and distance.

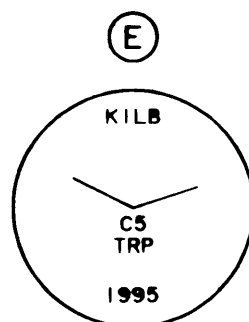

Set a stainless steel post, 28 ins. long, 2 1/2 ins. diam., 22 ins. in the ground, with brass cap mkd. as shown

No accessories taken

Deposit a magnet in a white plastic case at the base of the stainless steel post.

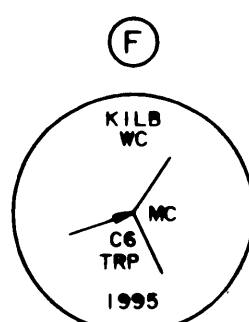

Set a stainless steel post, 28 ins. long, 2 1/2 ins. diam., 28 ins. in the ground, with brass cap mkd. as shown

A granite boulder, 3 x 2 ft. x 8 ins., projecting 6 ins. above the ground, bears N. 16° E., 77.2 ft. dist., mkd. X BO on the SW face.

Deposit a magnet in a white plastic case at the base of the stainless steel post.

LEGEND

- Bureau of Land Management monument recovered this survey.
- Stainless steel post, set this survey.

Tract P is located within Township 29 South, Range 29 West, Seward Meridian, Alaska, on the southerly end of Harvester Island, approximately 7 miles northerly of Larsen Bay, Alaska.

The geographic position of the witness corner to corner No. 6, Tract P, a meander corner, as determined from a tie to the witness corner to corner No. 1, Tract O, a meander corner, is:

Latitude: 57° 38' 35.26" North

Longitude: 153° 59' 01.90" West

NAD 27

ALASKA NATIVE CLAIMS SETTLEMENT ACT
(ANCSA) SECTION 14(c), TRACTS A THROUGH P
P.L. 92-203 (85 STAT. 688, 702, 703)

KONIAG, INC.
AT
LARSEN BAY, ALASKA

REFERENCE SHOULD BE MADE
TO
SHEET No. 1
FOR SURVEY INFORMATION

ACCESSORY TABLE

All bearing trees marked: X BT

TRACT L

Corner Number	Description	Bearing	Distance
W.C.M.C. 1	8 in. diam. birch	S. 59 1/4° W.	44.3 ft.
W.C.M.C. 2	8 in. diam. birch	N. 27 3/4° W.	22.9 ft.
3	7 in. diam. birch	N. 15° E.	21.4 ft.
W.C. 4	6 in. diam. birch	S. 79 1/2° E.	31.0 ft.
	8 in. diam. birch	S. 17° W.	48.8 ft.

TRACT M

Corner Number	Description	Bearing	Distance
W.C.M.C. 1	13 in. diam. cottonwood	S. 89 1/2° W.	53.4 ft.
	10 in. diam. cottonwood	N. 65° W.	59.8 ft.
2	9 in. diam. cottonwood	N. 42° E.	54.8 ft.
	5 in. diam. cottonwood	N. 20 1/2° W.	40.7 ft.
3	10 in. diam. cottonwood	N. 75° E.	73.8 ft.
	14 in. diam. cottonwood	S. 24 1/2° E.	92.1 ft.
W.C.M.C. 4	8 in. diam. cottonwood	S. 33 1/4° W.	89.1 ft.
	14 in. diam. cottonwood	N. 37 3/4° W.	35.4 ft.

TRACT N

Corner Number	Description	Bearing	Distance
W.C.M.C. 1	An alum. rod, 3/4 in. diam., 6 ft. long, 5 ft. in the ground, with an orange triangular marker attached.	N. 35° E.	6.0 ft.
	Dig pit, 18 x 18 x 12 ins.	N. 35° E.	3.0 ft.
2	7 in. diam. birch	S. 41 1/4° E.	9.8 ft.
3	7 in. diam. birch	S. 3 1/2° E.	100.5 ft.
	An alum. rod, 3/4 in. diam., 6 ft. long, 5.75 ft. in the ground, with an orange triangular marker attached.	N. 55° W.	3.0 ft.
W.C.M.C. 4	8 in. diam. birch	N. 45 3/4° W.	86.4 ft.
	Dig pit, 18 x 18 x 12 ins.	N. 35° E.	3.0 ft.

TRACT O

Corner Number	Description	Bearing	Distance
W.C.M.C. 1	8 in. diam. birch	N. 29 3/4° W.	89.7 ft.
2	11 in. diam. birch	N. 44° E.	15.8 ft.
	12 in. diam. birch	S. 67 1/2° W.	75.2 ft.
3	12 in. diam. cottonwood	N. 88 1/4° W.	19.3 ft.
	9 in. diam. cottonwood	N. 14 1/4° W.	30.4 ft.
W.C.M.C. 4	10 in. diam. cottonwood	N. 42 1/2° E.	72.1 ft.
	7 in. diam. cottonwood	S. 72° E.	73.6 ft.


Tracts L and M are located within Township 30 South, Range 29 West, Seward Meridian, Alaska, on the West bank of Uyak Bay, approximately 3 1/2 miles northerly of Larsen Bay, Alaska.

Tracts N and O are located within Township 29 South, Range 29 West, Seward Meridian, Alaska, on the East bank of Uyak Bay, approximately 7 1/2 miles northeasterly of Larsen Bay, Alaska.

The geographic position of corner No. 3, Tract N, as determined from a tie to the witness corner to the meander corner of sections 31 and 36, Township 29 South, Ranges 28 and 29 West, Seward Meridian, Alaska, is:

Latitude: 57° 37' 19.06" North
Longitude: 153° 51' 36.83" West

NOTE: This W.C.M.C. is unapproved.

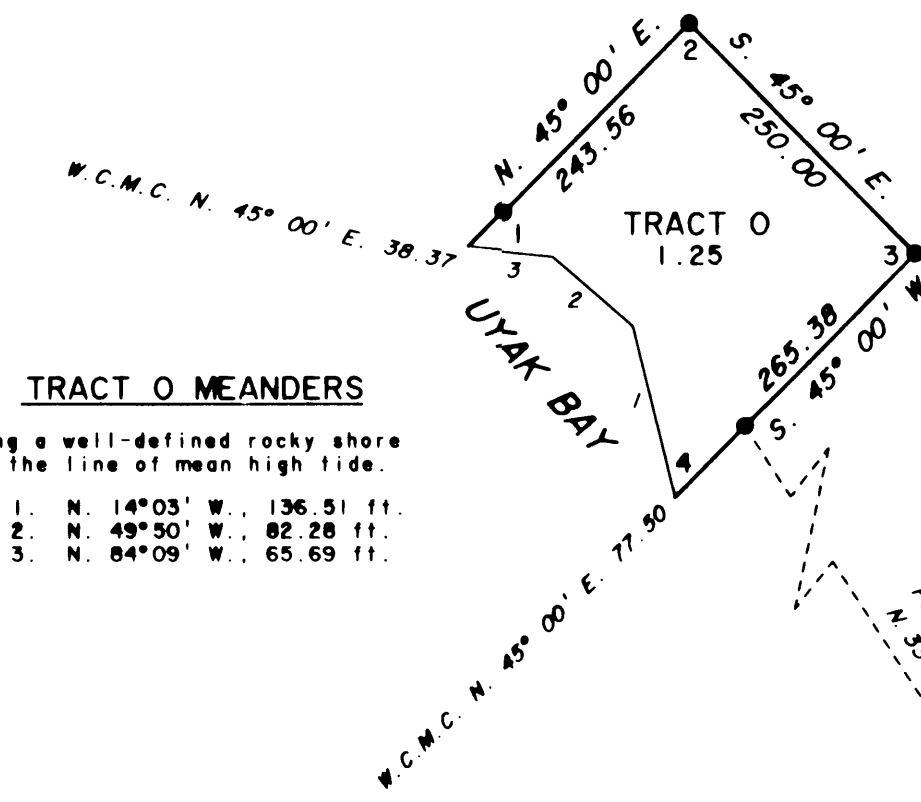

TRACT O MEANDERS

Along a well-defined rocky shore at the line of mean high tide.

1. N. 14° 03' W., 136.51 ft.
2. N. 49° 50' W., 82.28 ft.
3. N. 84° 09' W., 65.69 ft.

TRACT N MEANDERS

Along a well-defined rocky shore at the line of mean high tide.

1. N. 45° 41' W., 17.99 ft.
2. S. 77° 37' W., 113.35 ft.
3. N. 58° 40' W., 58.14 ft.
4. N. 13° 09' W., 75.32 ft.
5. N. 1° 07' W., 47.71 ft.
6. N. 75° 06' W., 86.38 ft.
7. N. 83° 47' W., 93.75 ft.

TRACT M MEANDERS

Along a well-defined rocky shore at the line of mean high tide.

1. S. 13° 31' E., 82.75 ft.
2. S. 2° 26' W., 71.90 ft.
3. S. 23° 55' E., 71.84 ft.
4. S. 6° 26' W., 12.17 ft.

From W.C.M.C. to W.C.M.C.
N. 0° 17' W., 1202.94

N. 66° 30' E., 124.97

W.C. S. 17° 08' E., 40.00

N. 17° 08' W., 165.65

TRACT L MEANDERS

Along a well-defined rocky shore at the line of mean high tide.


1. S. 16° 33' E., 87.76 ft.
2. S. 21° 15' E., 73.96 ft.
3. S. 18° 17' E., 18.00 ft.

NOTE

The true point for corner 1 of Tract L is located at the mouth of Salmon creek and the true point for corner 4 falls in Salmon Creek

LEGEND



- ① Bureau of Land Management monument recovered this survey.
- Stainless steel post, 2 1/2 in. diam., 28 in. long, set 26 to 28 in. in the ground, with brass cap mkd. KILB ANCSA 14C 1995 and with the appropriate cor. Nos., tract Nos., tract lines, U.S. Survey Nos. See table for accessories. Deposit a magnet in a white plastic case at the base of the stainless steel post.

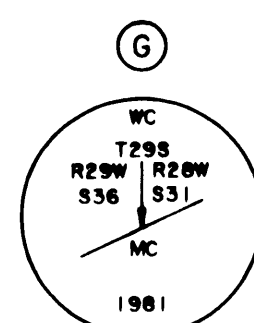

Found an alum. rod, 3/4 in. diam. firmly set, projecting 6 in. above the ground, with an alum. cap, 2 1/2 in. diam. mkd. as shown, from which the original accessories

A birch, 10 in. diam., bears N. 30 1/2° E., 153.5 ft., with scribe marks, X BT, visible on an open blaze. (Record: N. 27 1/2° E., 151.8 ft. dist.)

An alum. rod, 3/4 in. diam. firmly set flush with the ground, bears N. 6 1/2° E., with an orange triangular marker attached.

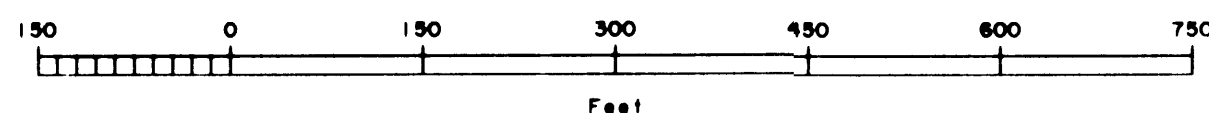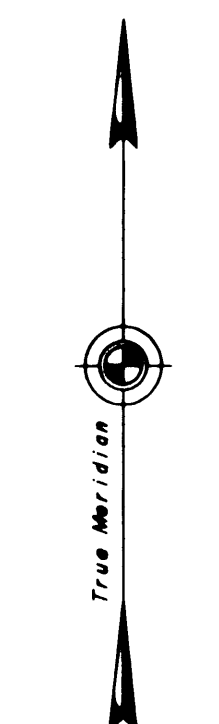

DATE _____

Sheet 4 of 8 Sheets

ALASKA NATIVE CLAIMS SETTLEMENT ACT
(ANCSA) SECTION 14(c), TRACTS A THROUGH P
P.L. 92-203 (85 STAT. 688, 702, 703)

KONIAG, INC.
AT
LARSEN BAY, ALASKA
AND THE DEPENDENT RESURVEY OF A
PORTION OF U.S. SURVEY No. 1829
REFERENCE SHOULD BE MADE

TO
SHEET No. 1
FOR SURVEY INFORMATION
ACCESSORY TABLE

All bearing trees marked X BT.

TRACT I

Corner Number	Description	Bearing	Distance
3	14 in. diam. cottonwood	N. 87° W.	33.0 ft.
15	15 in. diam. cottonwood	S. 23° W.	52.0 ft.
W.C. 4	11 in. diam. cottonwood	N. 36° E.	50.5 ft.
	9 in. diam. birch	S. 34° E.	31.5 ft.
W.C.M.C. 5	6 in. diam. birch	N. 42° E.	13.0 ft.
	7 in. diam. birch	N. 79° W.	20.0 ft.

TRACT J

Corner Number	Description	Bearing	Distance
W.C.M.C. 1	5 in. diam. birch	S. 69° W.	11.0 ft.
	9 in. diam. birch	S. 33° W.	15.0 ft.
2	9 in. diam. birch	S. 56° E.	31.0 ft.
	5 in. diam. birch	S. 28° W.	35.0 ft.
3	A steel fence post, 6 ft. long driven 3 ft. in the ground	S. 40° W.	3.0 ft.
	A steel fence post, 6 ft. long driven 3 ft. in the ground	N. 50° W.	3.0 ft.
W.C.M.C. 4	A rock collar surrounds the corner, 10 ins. high, 3 ft. diam.	Mon. located at the top of a 40 ft. high rock cliff.	

TRACT K

Corner Number	Description	Bearing	Distance
W.C.M.C. 1	An alum. rod, 3/4 ins. diam., 3 ft. long, 3 ft. in ground, with an orange triangular marker attached.	N. 82° W.	2.0 ft.
W.C.M.C. 4	A granite boulder, 6x5x1 ft., marked XBO on the W face.	N. 60° E.	64.3 ft.
	A granite boulder, 5x9x2 ft., marked XBO on the N face.	S. 16° E.	33.0 ft.

Tracts I and J are located within Township 31 South, Range 29 West, Seward Meridian, Alaska, on the West bank of Uyak Bay, approximately 3 miles southeasterly of Larsen Bay, Alaska.

The geographic position of the witness corner to corner No. 5, Tract I, a meander corner, as determined from a tie to the witness corner to corner No. 1, Lot 1, U.S. Survey No. 9475, a meander corner, is:

Latitude: 57° 31' 00.34" North

Longitude: 153° 55' 09.62" West

NAD 27

The geographic position of the witness corner to corner No. 4, Tract J, a meander corner, as determined from a tie to the witness corner to corner No. 1, Lot 1, U.S. Survey No. 9475, a meander corner, is:

Latitude: 57° 30' 16.75" North

Longitude: 153° 55' 18.46" West

NAD 27


Tract K is located within Township 30 South, Range 29 West, Seward Meridian, Alaska, on the West bank of Uyak Bay, approximately 2 miles northeasterly of Larsen Bay, Alaska.

The geographic position of the witness corner to corner No. 4, Tract K, a meander corner, as determined from a tie to the witness corner to the meander corner of sections 32 and 33, Township 30 South, Range 29 West, Seward Meridian, Alaska, is:

Latitude: 57° 33' 53.79" North

Longitude: 153° 58' 08.84" West

NAD 27

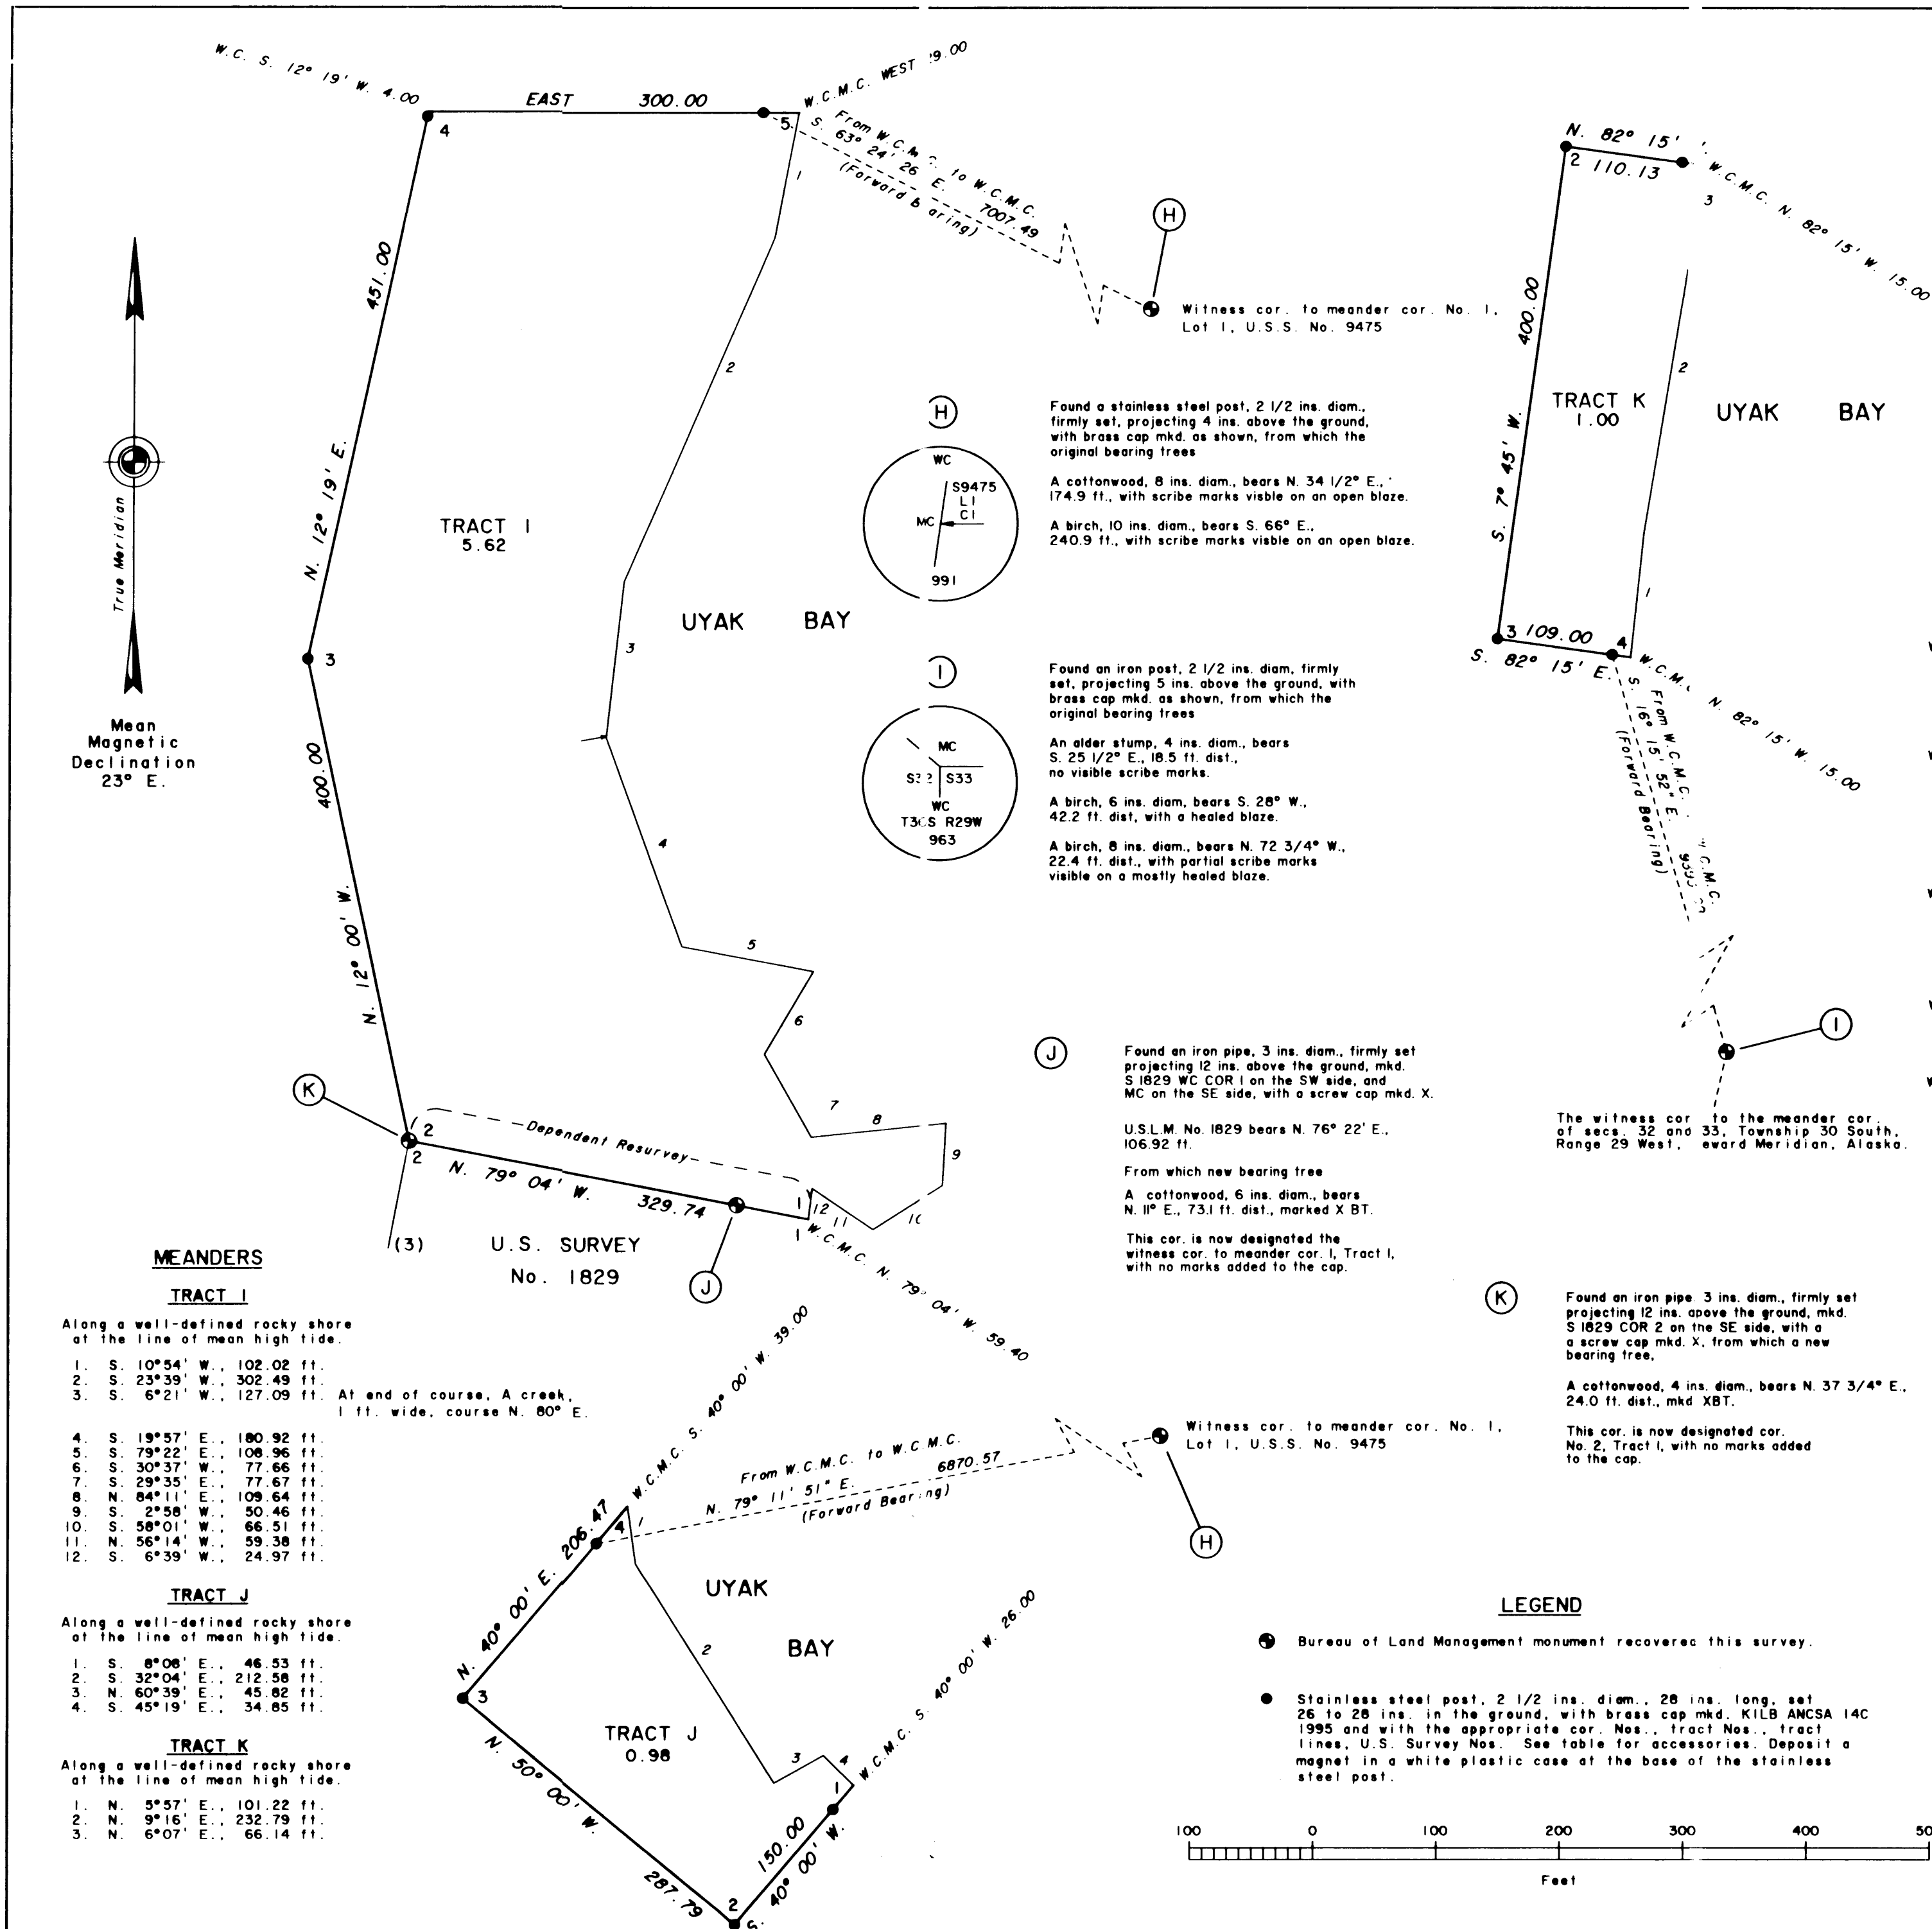


ACCESSORY TABLE

TRACT A

Corner Number	Description	Bearing	Distance	Marked
4	15 in. diam. cottonwood	S. 37° W.	5.0 ft.	X BT
	17 in. diam. cottonwood	N. 64° W.	60.7 ft.	X BT
5	13 in. diam. cottonwood	N. 64 1/2° E.	33.1 ft.	X BT
	7 in. diam. birch	S. 27° W.	58.9 ft.	TRA C5 BT
W.P.	10 in. diam. birch	N. 8 1/2° E.	6.5 ft.	X BT
	21 in. diam. cottonwood	S. 79 1/2° W.	50.9 ft.	X BT

TRACT D

Corner Number	Description	Bearing	Distance	Marked
W.C.M.C. 1	8 in. diam. cottonwood	N. 75 1/2° W.	41.1 ft.	X BT
	8 in. diam. cottonwood	N. 2 3/4° W.	51.4 ft.	X BT
W.C. 3	16 in. diam. cottonwood	N. 1 1/4° E.	19.9 ft.	X BT
	6 in. diam. birch	S. 82 1/2° E.	11.3 ft.	X BT
W.C.M.C. 4	15 in. diam. cottonwood	N. 8° E.	31.7 ft.	X BT
	7 in. diam. cottonwood	N. 79 1/2° W.	52.5 ft.	X BT

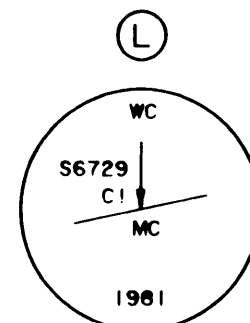

Found an alum. rod, 3/4 in. diam., firmly set, projecting 1 in. above the ground, with alum. cap, 2 1/2 ins. diam., mkd. as shown, from which the original bearing trees.

A cottonwood, 20 ins. diam., bears N. 70° W., 63.5 ft., with fragmentary scribe marks visible on a mostly healed blaze. (Record 64.7 ft.)

A cottonwood, 12 ins. diam., bears N. 22° W., 57.4 ft., with fragmentary marks visible on a mostly healed blaze. (Record, birch)

An alum. rod, 3/4 in. diam., bears North, 6.3 ft. dist., firmly set, projecting 6 ins. out of the ground, with an orange triangular marker attached.

This point is now also designated as cor. No. 2, Tract D, and cor. No. 3, Tract A, with no marks added to the cap.

LEGEND

● Bureau of Land Management monument recovered this survey.

● Stainless steel post, 2 1/2 ins. diam., 28 ins. long, set 26 to 28 ins. in the ground, with brass cap mkd. KILB ANCSA 14C 1995 and with the appropriate cor. Nos., tract Nos., tract lines, U.S. Survey Nos. See tabl. for accessories. Deposit a magnet in a white plastic case at the base of the stainless steel post.

The cor. of secs. 24, 25, 19 and 30, Township 30 South, Ranges 29 and 30 West, Seward Meridian, Alaska.

ALASKA NATIVE CLAIMS SETTLEMENT ACT
(ANCSA) SECTION 14(c), TRACTS A THROUGH P

P.L. 92-203 (85 STAT. 688, 702, 703)


KONIAG, INC.

AT

LARSEN BAY, ALASKA

AND THE DEPENDENT SURVEY OF A
PORTION OF U.S. SURVEY No. 6729 AND
A PORTION OF THE EAST BOUNDARY OF
TOWNSHIP 30 SOUTH, RANGE 30 WEST,
SEWARD MERIDIAN, ALASKA.

REFERENCE SHOULD BE MADE
TO
SHEET No. 1
FOR SURVEY INFORMATION

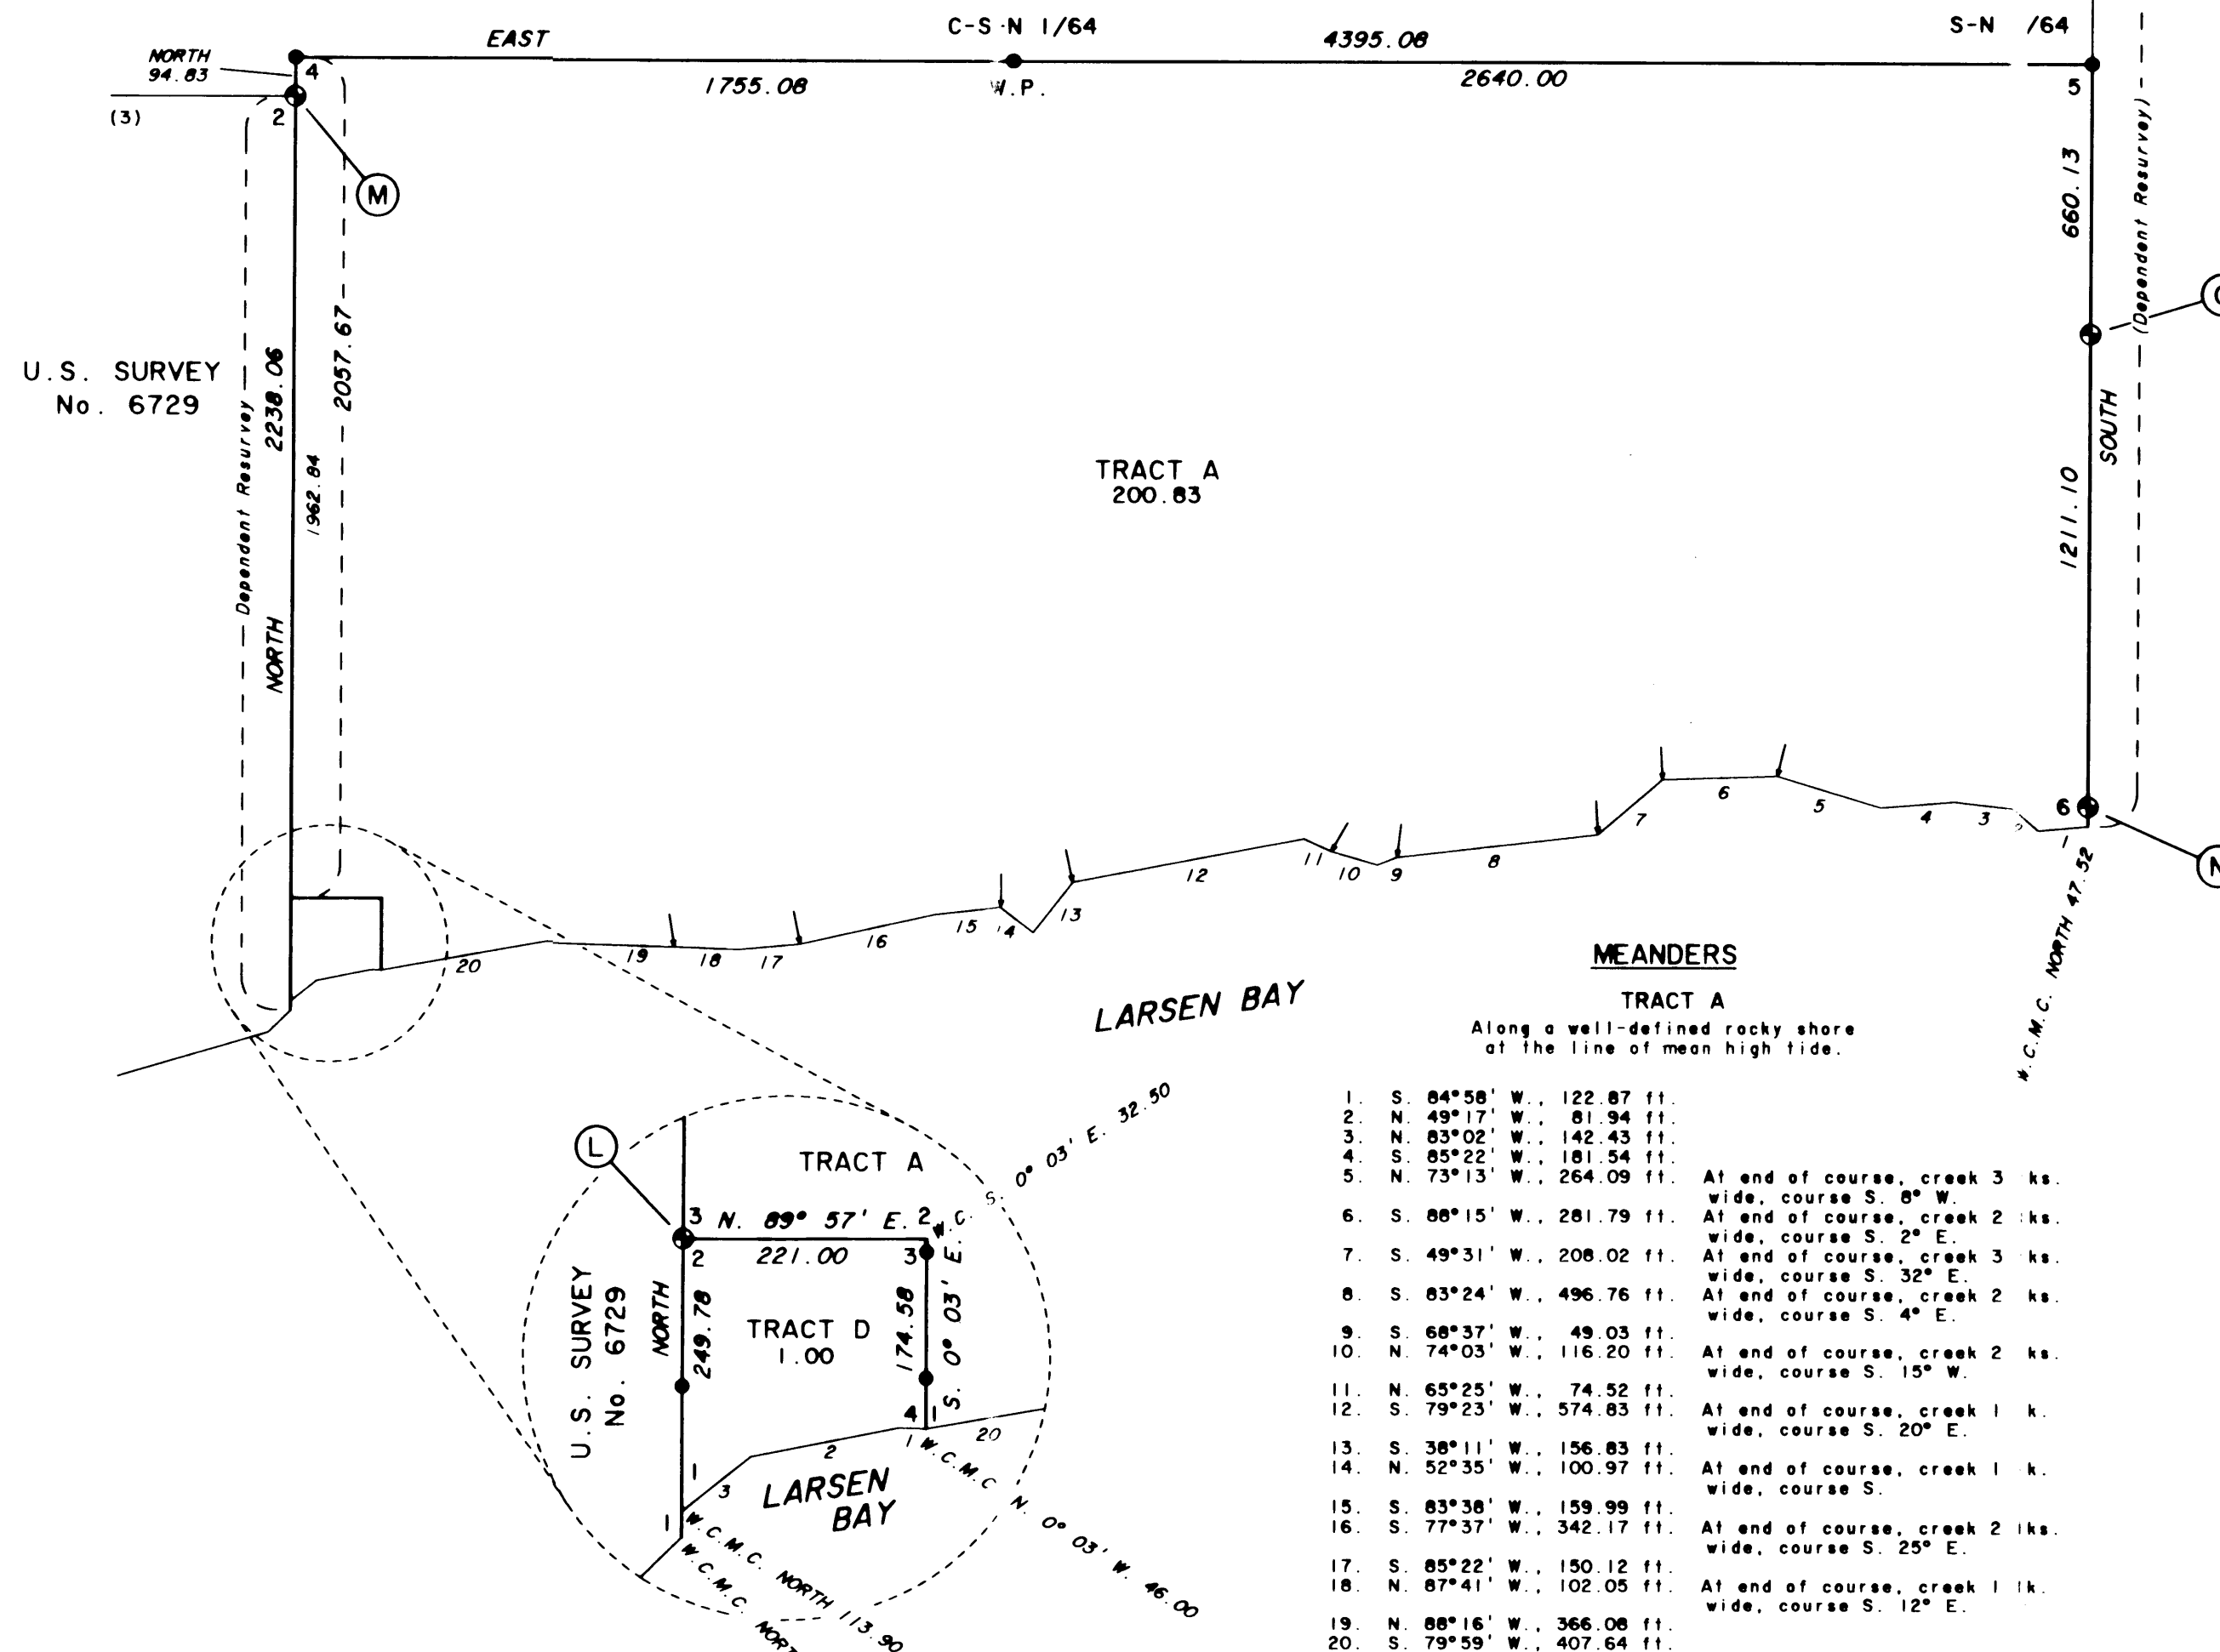

MEANDERS

TRACT A

Along a well-defined rocky shore
at the line of mean high tide.

- S. 84° 58' W., 122.87 ft.
- N. 49° 17' W., 81.94 ft.
- N. 83° 02' W., 142.43 ft.
- S. 85° 22' W., 181.54 ft.
- N. 73° 13' W., 264.09 ft.
- S. 88° 15' W., 281.79 ft.
- N. 49° 31' W., 208.02 ft.
- S. 83° 24' W., 496.76 ft.
- S. 68° 37' W., 49.03 ft.
- N. 74° 03' W., 116.20 ft.
- N. 65° 25' W., 74.52 ft.
- S. 79° 23' W., 574.83 ft.
- S. 38° 11' W., 156.83 ft.
- N. 52° 35' W., 100.97 ft.
- S. 83° 38' W., 159.99 ft.
- S. 77° 37' W., 342.17 ft.
- S. 85° 22' W., 150.12 ft.
- N. 87° 41' W., 102.05 ft.
- N. 88° 16' W., 366.08 ft.
- S. 79° 59' W., 407.64 ft.

TRACT D

Along a well-defined rocky shore
at the line of mean high tide.

- N. 88° 25' W., 24.50 ft.
- S. 78° 44' W., 136.66 ft.
- S. 51° 39' W., 79.60 ft.

NOTE

The true point for corner 3 falls
in Whitney Creek. Unable to monument.

Tracts A and D are located within Township 30 South, Range 30 West, Seward Meridian, Alaska, on the North bank of Larsen Bay, approximately 1 mile northwesterly of Larsen Bay, Alaska.

The geographic position of corner No. 2, Tract D, identical with corner No. 3, Tract A, also identical with the witness corner to corner No. 1, U.S. Survey No. 6729, a meander corner, as determined from the record of U.S. Survey No. 6729, Alaska is:

Latitude: 57° 32' 38.76" North

NAD 27

Longitude: 154° 01' 53.93" West



ALASKA NATIVE CLAIMS SETTLEMENT ACT
(ANCSA) SECTION 14(c), TRACTS A THROUGH P
P.L. 92-203 (85 STAT. 688, 702, 703)
KONIAG, INC.
AT
LARSEN BAY, ALASKA
AND THE SUBDIVISION OF
LOT 17, SECTION 32, TOWNSHIP
30 SOUTH, RANGE 29 WEST
SEWARD MERIDIAN, ALASKA



REFERENCE SHOULD BE MADE
TO
SHEET No. 1
FOR SURVEY INFORMATION

Tracts B and C are located within Township 30 South, Range 29 West, Seward Meridian, Alaska, approximately 1/2 mile southerly of Larsen Bay, Alaska. The geographic position of corner No. 4, Tract B, identical with the 1/4 corner of sections 32 and 5, Townships 30 and 31 South, Ranges 29 West, Seward Meridian, Alaska, as determined from the record of the survey of Township 30 South, Range 29 West, Seward Meridian, Alaska, is:

Latitude: 57° 31' 34.44" North
Longitude: 153° 58' 11.06" West
NAD 27

LEGEND


- Bureau of Land Management monument recovered this survey.
- Stainless steel post, set this survey.

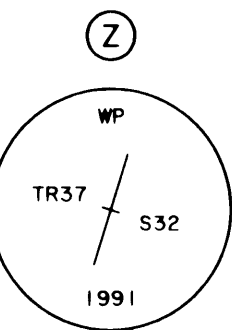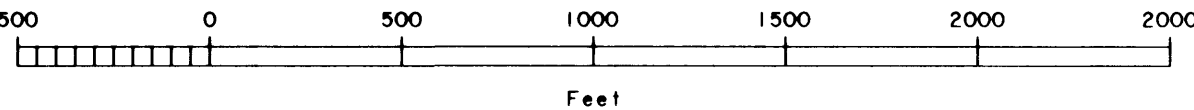

Found a stainless steel post, 2 1/2 ins. diam., firmly set, projecting 5 ins. above the ground, with brass cap mkd. as shown, from which the original bearing trees


A birch, 6 ins. diam., bears S. 40° E., 39.6 ft. dist., with scribe marks X BT visible on an open blaze.

A birch 11 ins. diam., bears S. 34 1/2° W., 20.8 ft. dist., with scribe marks X BT visible on an open blaze.

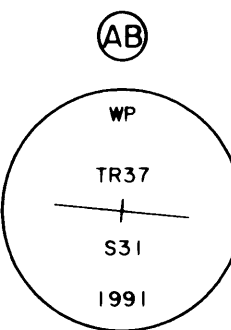

Found a stainless steel post, 2 1/2 ins. diam., firmly set, projecting 5 ins. above the ground, with brass cap mkd. as shown

The bearing trees were not searched for.

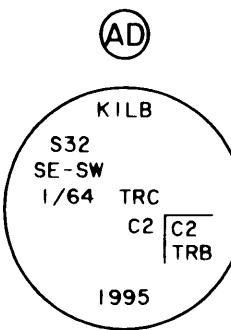


Set a stainless steel post, 2 1/2 ins. long, 2 1/2 ins. diam., 26 ins. in the ground, with brass cap mkd. as shown, from which

A birch, 13 ins. diam., bears S. 44° E., 28.9 ft. dist., mkd. TRB C2 E.


A cottonwood, 14 ins. diam., bears S. 31 1/4° W., 33.7 ft. dist., mkd. X BT.

Deposit a magnet in a white plastic case at the base of the stainless steel post.

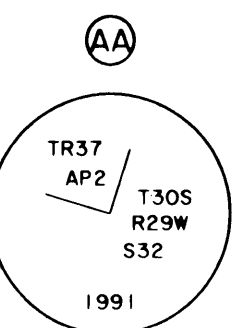

Found a stainless steel post, 2 1/2 ins. diam., firmly set, projecting 2 ins. above the ground, with brass cap mkd. as shown, from which the original bearing tree

A birch, 9 ins. diam., bears S. 84 3/4° W., 112.2 ft. dist., mkd. X BT on an open blaze. This cor. is now designated cor. No. 6, Tract C, with no marks added to the cap.

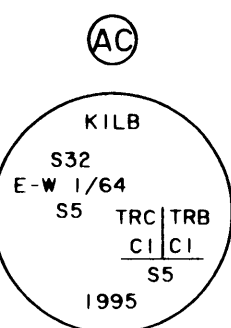


Set a stainless steel post, 28 ins. long, 2 1/2 ins. diam., 26 ins. in the ground, with brass cap mkd. as shown

Drive a steel fence post, 6 ft. long, 2 ft. in the ground, NE of stainless steel post 13 ft. dist.

Drive a steel fence post, 6 ft. long, 3 ft. in the ground, SE of stainless steel post 3 ft. dist.

Deposit magnet in a white plastic case at the base of the stainless steel post.

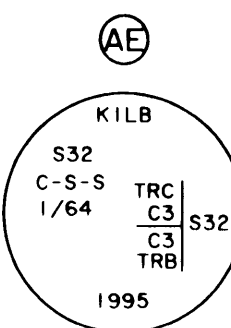


Set a stainless steel post, 2 1/2 ins. long, 2 1/2 ins. diam., 26 ins. in the ground, with brass cap mkd. as shown, from which

A birch, 8 ins. diam., bears S. 43° E., 24.0 ft. dist., mkd. X BT.


A birch, 6 ins. diam., bears S. 70 1/4° W., 18.8 ft. dist., mkd. TRB C3 B.

Deposit a magnet in a white plastic case at the base of the stainless steel post.

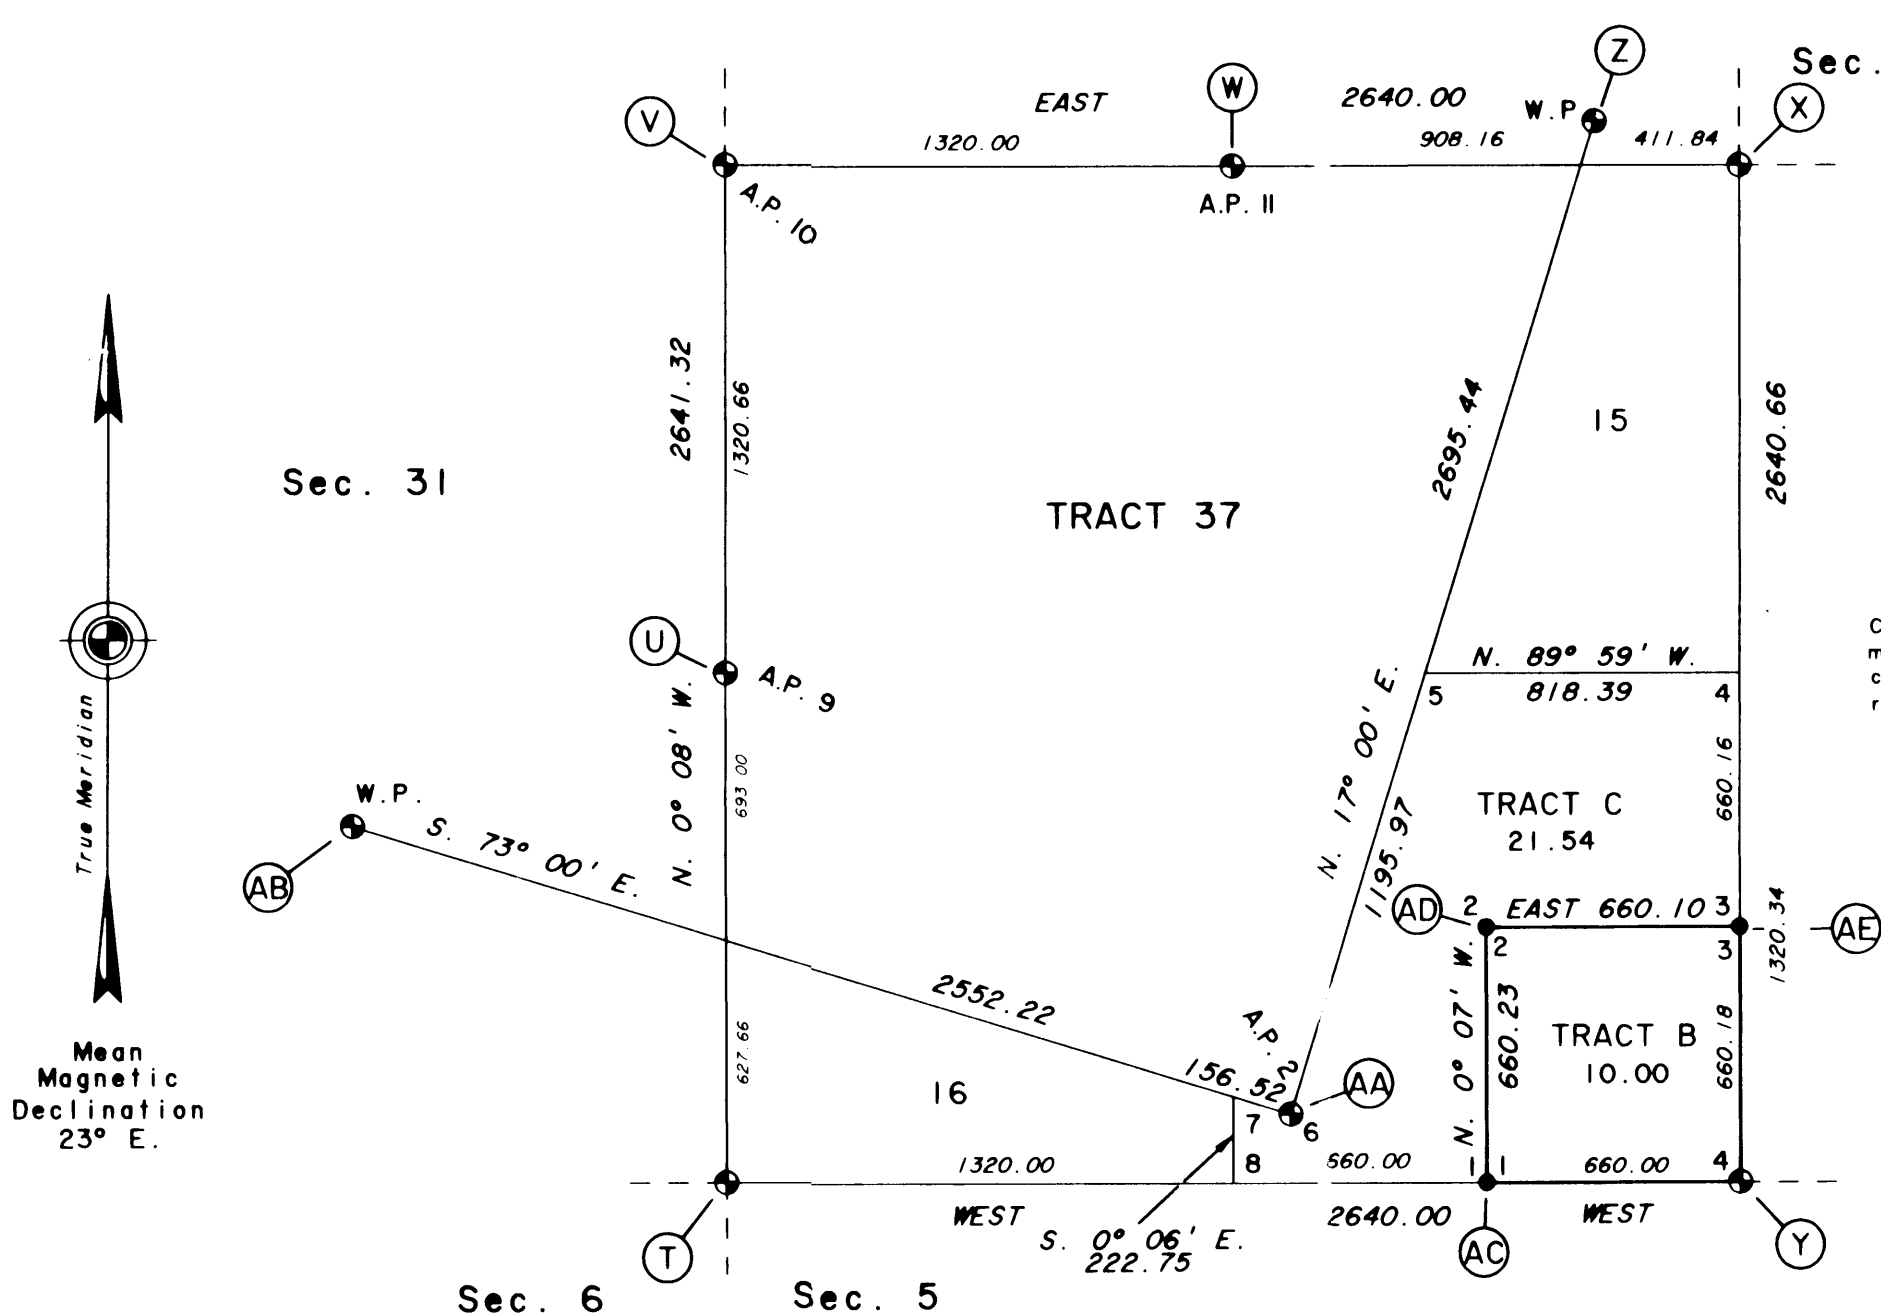


NOTE

Corners 4, 5, 7, and 8 Tract C are not monumented. The positions of these corners are common with the respective rectangular positions.

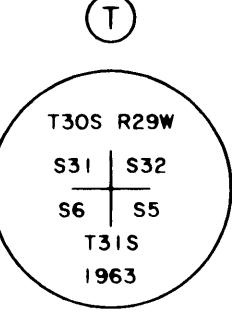

Found an iron post, 2 1/2 ins. diam., firmly set, projecting 3 ins. above the ground, with a brass cap mkd. as shown

The original bearing trees were not searched for.

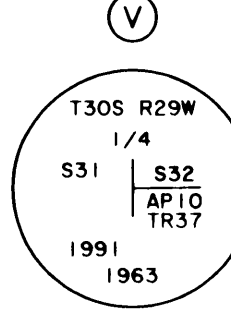


Found an iron pipe, 2 1/2 ins. diam., firmly set projecting 6 ins. above the ground, with brass cap mkd. as shown, there is no remaining evidence of the original bearing trees

from which the bearing trees selected in 1991

A birch stump, 6 ins. diam., bears S. 85 1/4° W., 52.1 ft. dist., with scribe marks AP10 TR37 BT visible on an open blaze. (record S. 55 1/2° E., 51.8 ft.)


A birch, 7 ins. diam., bears N. 40 3/4° W., 26.7 ft. dist., with scribe marks 1/4 S31 BT visible on an open blaze.

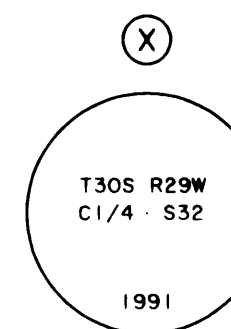

Found a stainless steel post, 2 1/2 ins. diam., firmly set, projecting 3 ins. above the ground, with brass cap mkd. as shown, from which the original bearing trees


A birch, 6 ins. diam., bears N. 23° E., 52.8 ft. dist., with scribe marks C1/4 S32 BT visible on an open blaze.

A birch, 8 ins. diam., bears S. 84 3/4° E., 38.3 ft. dist., with scribe marks C1/4 S32 BT visible on an open blaze.

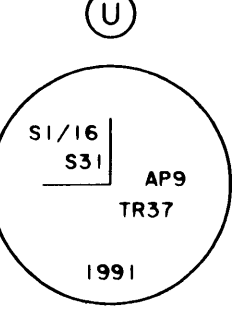

Found a stainless steel post, 2 1/2 ins. diam., firmly set, projecting 2 ins. above the ground, with brass cap mkd. as shown


The original bearing trees were not searched for.

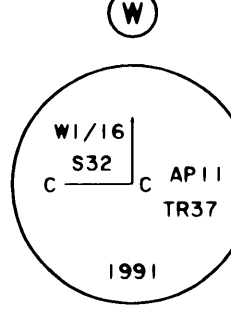

Found a stainless steel post, 2 1/2 ins. diam., firmly set, projecting 1 in. above the ground, with brass cap mkd. as shown from which the original bearing trees

A birch, 8 ins. diam., bears S. 89° E., 54.1 ft. dist., with scribe marks AP11 TR37 BT visible on an open blaze.

A birch, 15 ins. diam., bears N. 32 1/2° W., 68.3 ft. dist., with scribe marks CW1/16 S32 BT visible on an open blaze.

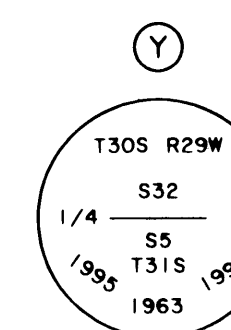

Found an iron post, 2 1/2 ins. diam., firmly set, projecting 15 ins. above the ground, with brass cap mkd. as shown, from which the remains of an original bearing tree

A leaning dead birch, 8 ins. diam., bears N. 28° W., 73.9 ft. dist., with fragmentary scribe marks visible on a partially healed, rotted blaze.

And a bearing tree selected in 1991

A birch, 6 ins. diam., bears S. 49 3/4° W., 46.8 ft. dist., with scribe marks 1/4 S5 BT visible on an open blaze

Drive steel fence posts, 6 ft. long, 3 ft. in the ground, NE and SE of stainless steel post, at 3 ft. dist.

This cor. is now designated cor. No. 4, Tract B.